

MEETINGS INDUSTRY COUNCIL OF COLORADO EDUCATIONAL CONFERENCE & TRADE SHOW

MARCH 8, 2012
COLORADO CONVENTION CENTER
DENVER, COLORADO

BOOTH COUNT

Inventory as of 01/26/2012

Dimension	Size	Qty	Sq Ft
8x10'	80	105	8,400
10x16'	160	2	320
8x30'	240	1	240
16x20'	320	3	960
Totals:	111	9,920	

BLDG. LEGEND:

- FB - FIRE ALARM BOX
- FHC - FIRE HOSE CONNECTION
- [+] - FIRST AID STATION
- [B] - BUILDING DIRECTORY
- [W] - WOMENS RESTROOM
- [M] - MENS RESTROOM
- [T] - TELEPHONE
- [E] - ESCALATOR
- [L] - ELEVATOR
- [F] - FOOD SERVICE

LINETYPE LEGEND

- ROLL-UP DOORS
- AIRWALLS
- LOW CEILINGS
- CEILING BEAMS
- OPEN ABOVE

F R E E M A N

DRAWING STARTED:
8/5/2011 AM
FILE PATH:
E:\ZShows_2012\M\MIS OF
COLO\Floor Plans

DRAWING NAME:
MIC 12

HALL NAME:
MILE HIGH BALLROOM

JOB NUMBER:
260826


ACCT. EXEC.:
MICHELLE BURNS

NOT TO SCALE

DISCLAIMER

EVERY EFFORT HAS BEEN MADE TO ENSURE THE ACCURACY OF ALL INFORMATION CONTAINED ON THIS FLOORPLAN. HOWEVER NO WARRANTIES, EITHER EXPRESSED OR IMPLIED ARE MADE WITH RESPECT TO THIS FLOORPLAN. IF THE LOCATION OF BUILDING COLUMNS, UTILITIES OR OTHER ARCHITECTURAL COMPONENTS OF THE FACILITY IS A CONSIDERATION IN THE CONSTRUCTION OR USAGE OF AN EXHIBIT, IT IS THE SOLE RESPONSIBILITY OF THE EXHIBITOR TO PHYSICALLY INSPECT THE FACILITY TO VERIFY ALL DIMENSIONS AND LOCATIONS.

©COPYRIGHT 2007, FREEMAN CO.
ALL RIGHTS RESERVED.

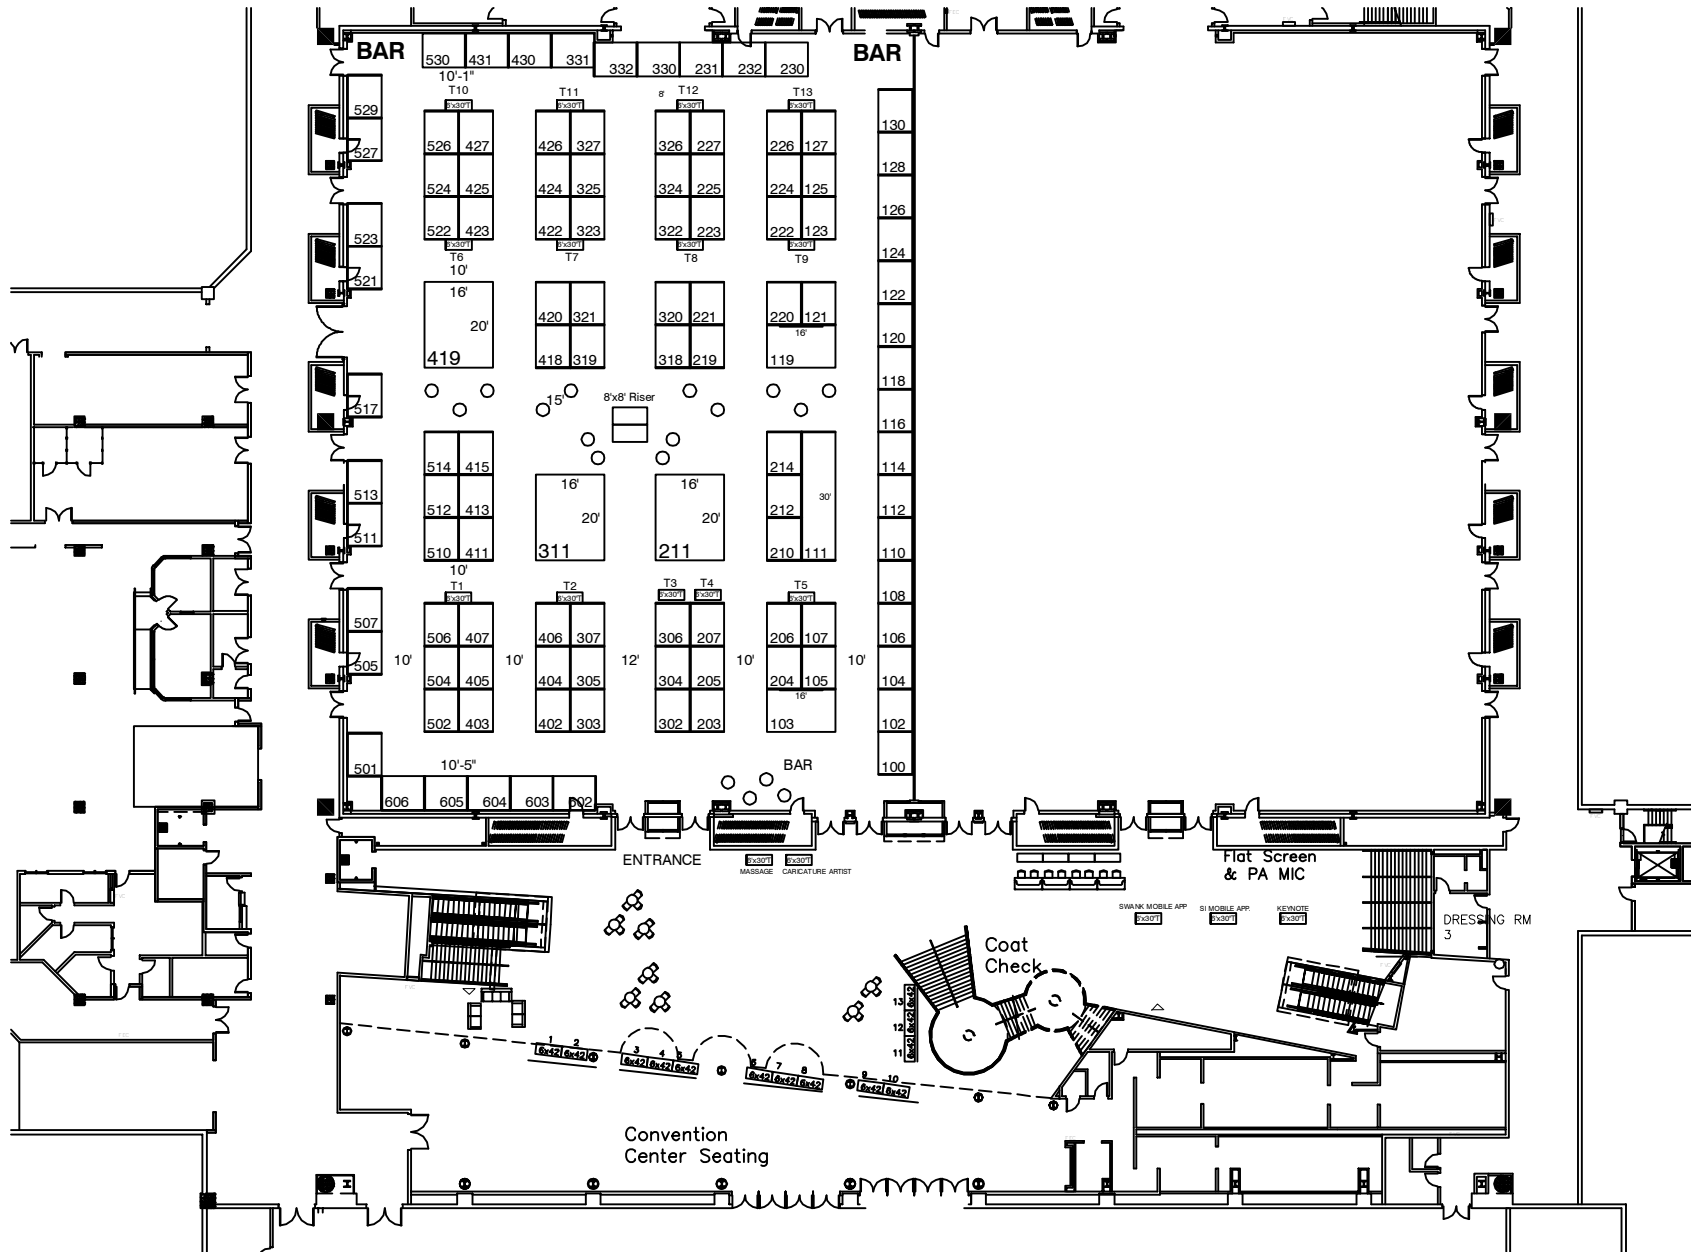

MEETINGS INDUSTRY COUNCIL OF COLORADO EDUCATIONAL CONFERENCE & TRADE SHOW

MARCH 8, 2012
COLORADO CONVENTION CENTER
DENVER, COLORADO

REVISION DATE:
2/13/2012 AM

BOOTH COUNT

Inventory as of 01/26/2012

Dimension	Size	Qty	SqFt
8x10'	80	105	8,400
10x16'	160	2	320
8x30'	240	1	240
16x20'	320	3	960
Totals:		111	9,920

13 - Table Top Exhibits

BLDG. LEGEND:

- FB - FIRE ALARM BOX
- FHC - FIRE HOSE CONNECTION
- FA - FIRST AID STATION
- BD - BUILDING DIRECTORY
- WR - WOMENS RESTROOM
- MR - MENS RESTROOM
- TEL - TELEPHONE
- ESC - ESCALATOR
- ELEV - ELEVATOR
- FS - FOOD SERVICE

LINETYPE LEGEND

- ROLL-UP DOORS
- AIRWALLS
- LOW CEILINGS
- CEILING BEAMS
- OPEN ABOVE

FREEMAN

DRAWING STARTED:
8/5/2011 AM
FILE PATH:
E:\ZShows_2012\MMS OF
COLO\Floor Plans


DRAWING NAME:
MIC 12
HALL NAME:
MILE HIGH BALLROOM
JOB NUMBER:
260826

ACCT. EXEC.:
MICHELLE BURNS
NOT TO SCALE


DISCLAIMER

EVERY EFFORT HAS BEEN MADE TO ENSURE THE ACCURACY OF ALL INFORMATION CONTAINED ON THIS FLOORPLAN. HOWEVER NO WARRANTIES, EITHER EXPRESSED OR IMPLIED ARE MADE WITH RESPECT TO THIS FLOORPLAN. IF THE LOCATION OF BUILDING COLUMNS, UTILITIES OR OTHER ARCHITECTURAL COMPONENTS OF THE FACILITY IS A CONSIDERATION IN THE CONSTRUCTION OR USAGE OF AN EXHIBIT, IT IS THE SOLE RESPONSIBILITY OF THE EXHIBITOR TO PHYSICALLY INSPECT THE FACILITY TO VERIFY ALL DIMENSIONS AND LOCATIONS.

*COPYRIGHT 2007, FREEMAN CO.
ALL RIGHTS RESERVED.

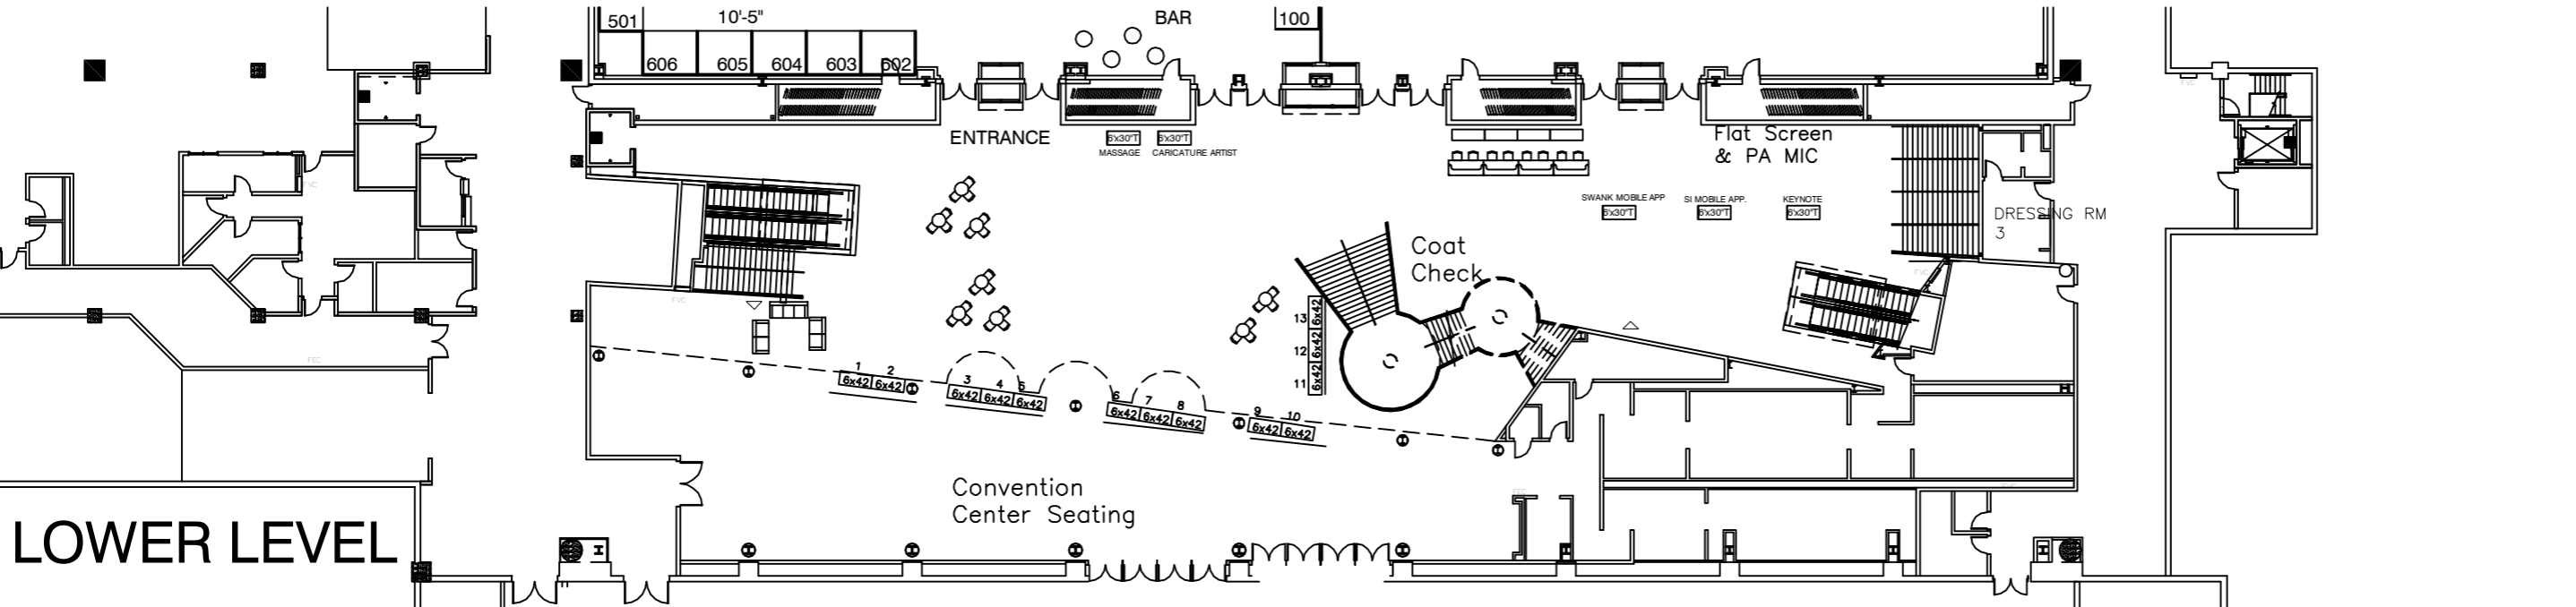

LOWER LEVEL

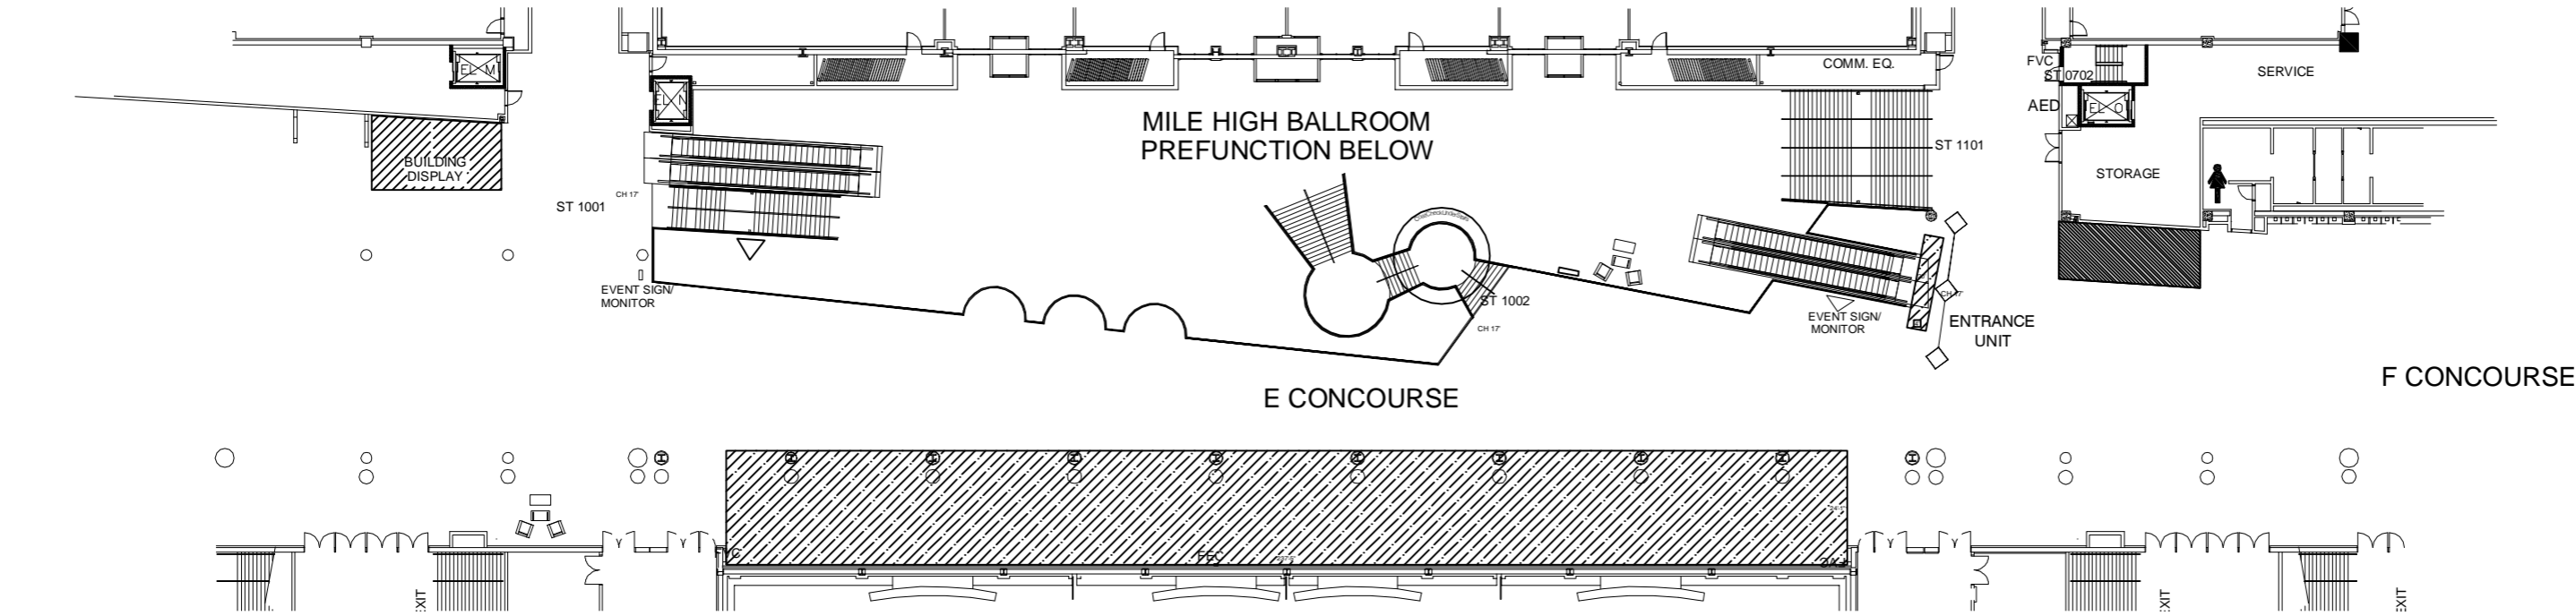

STREET LEVEL